

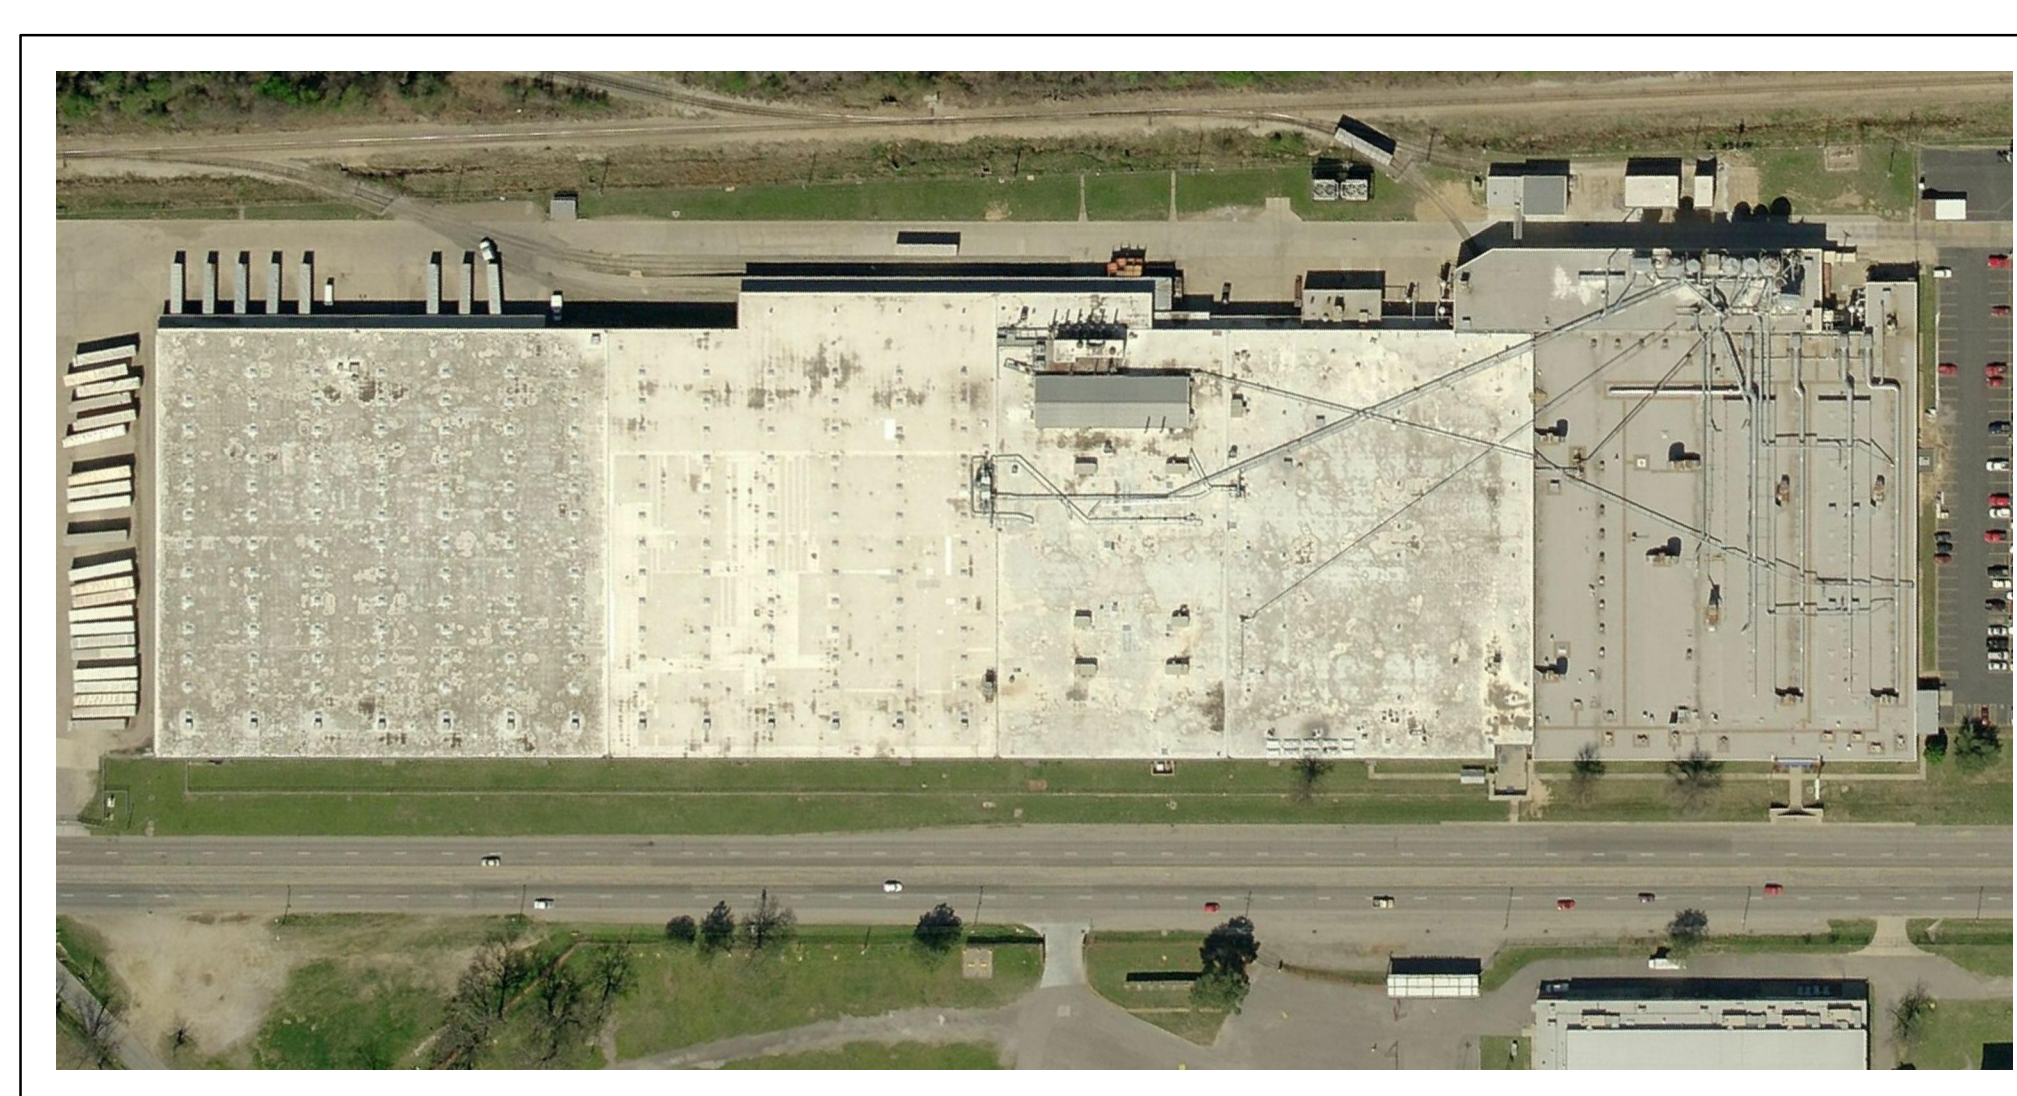
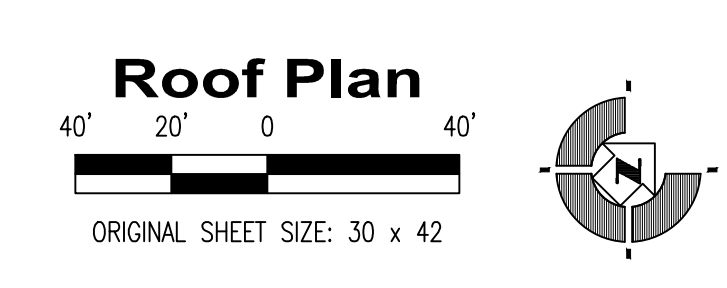


REV. NO.	DESCRIPTION	DATE	BY

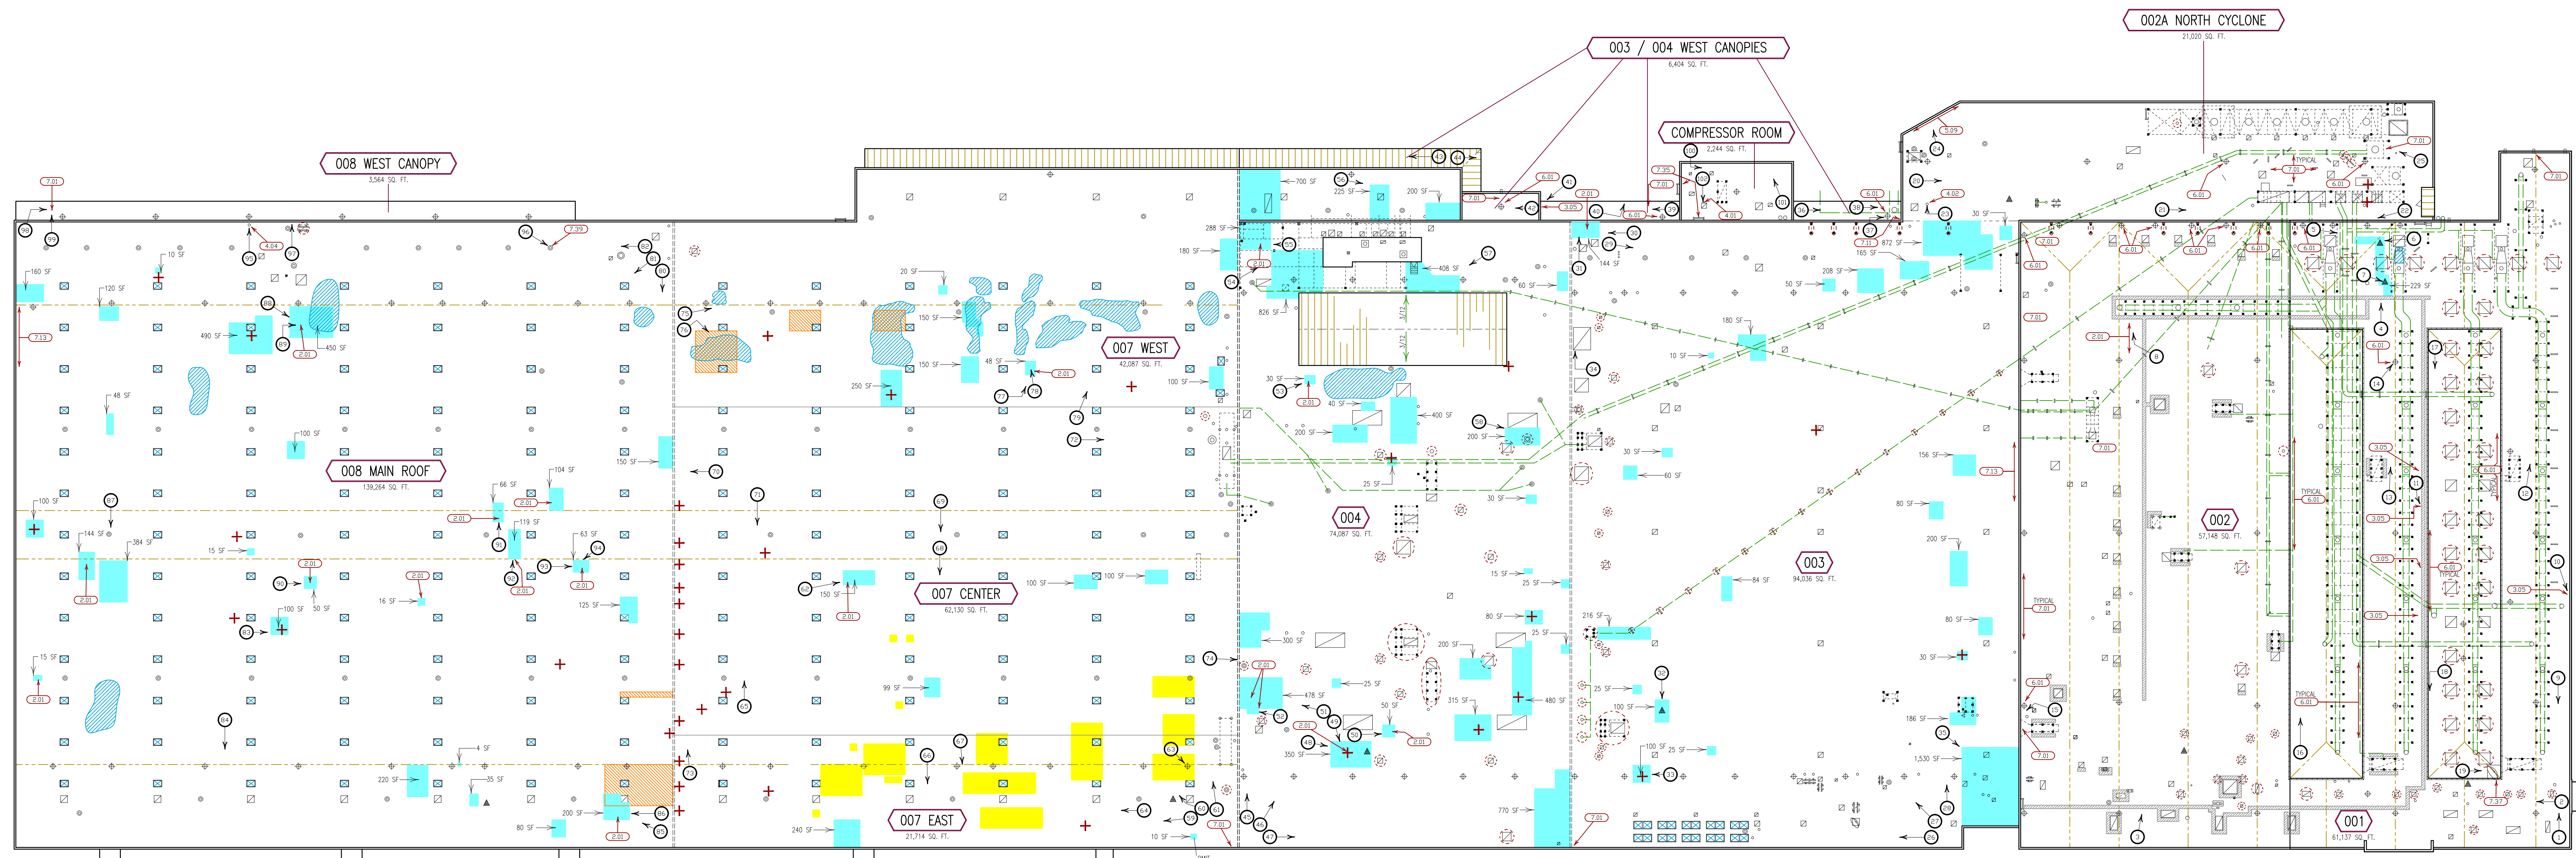

Facility Plan
 SCALE: NONE

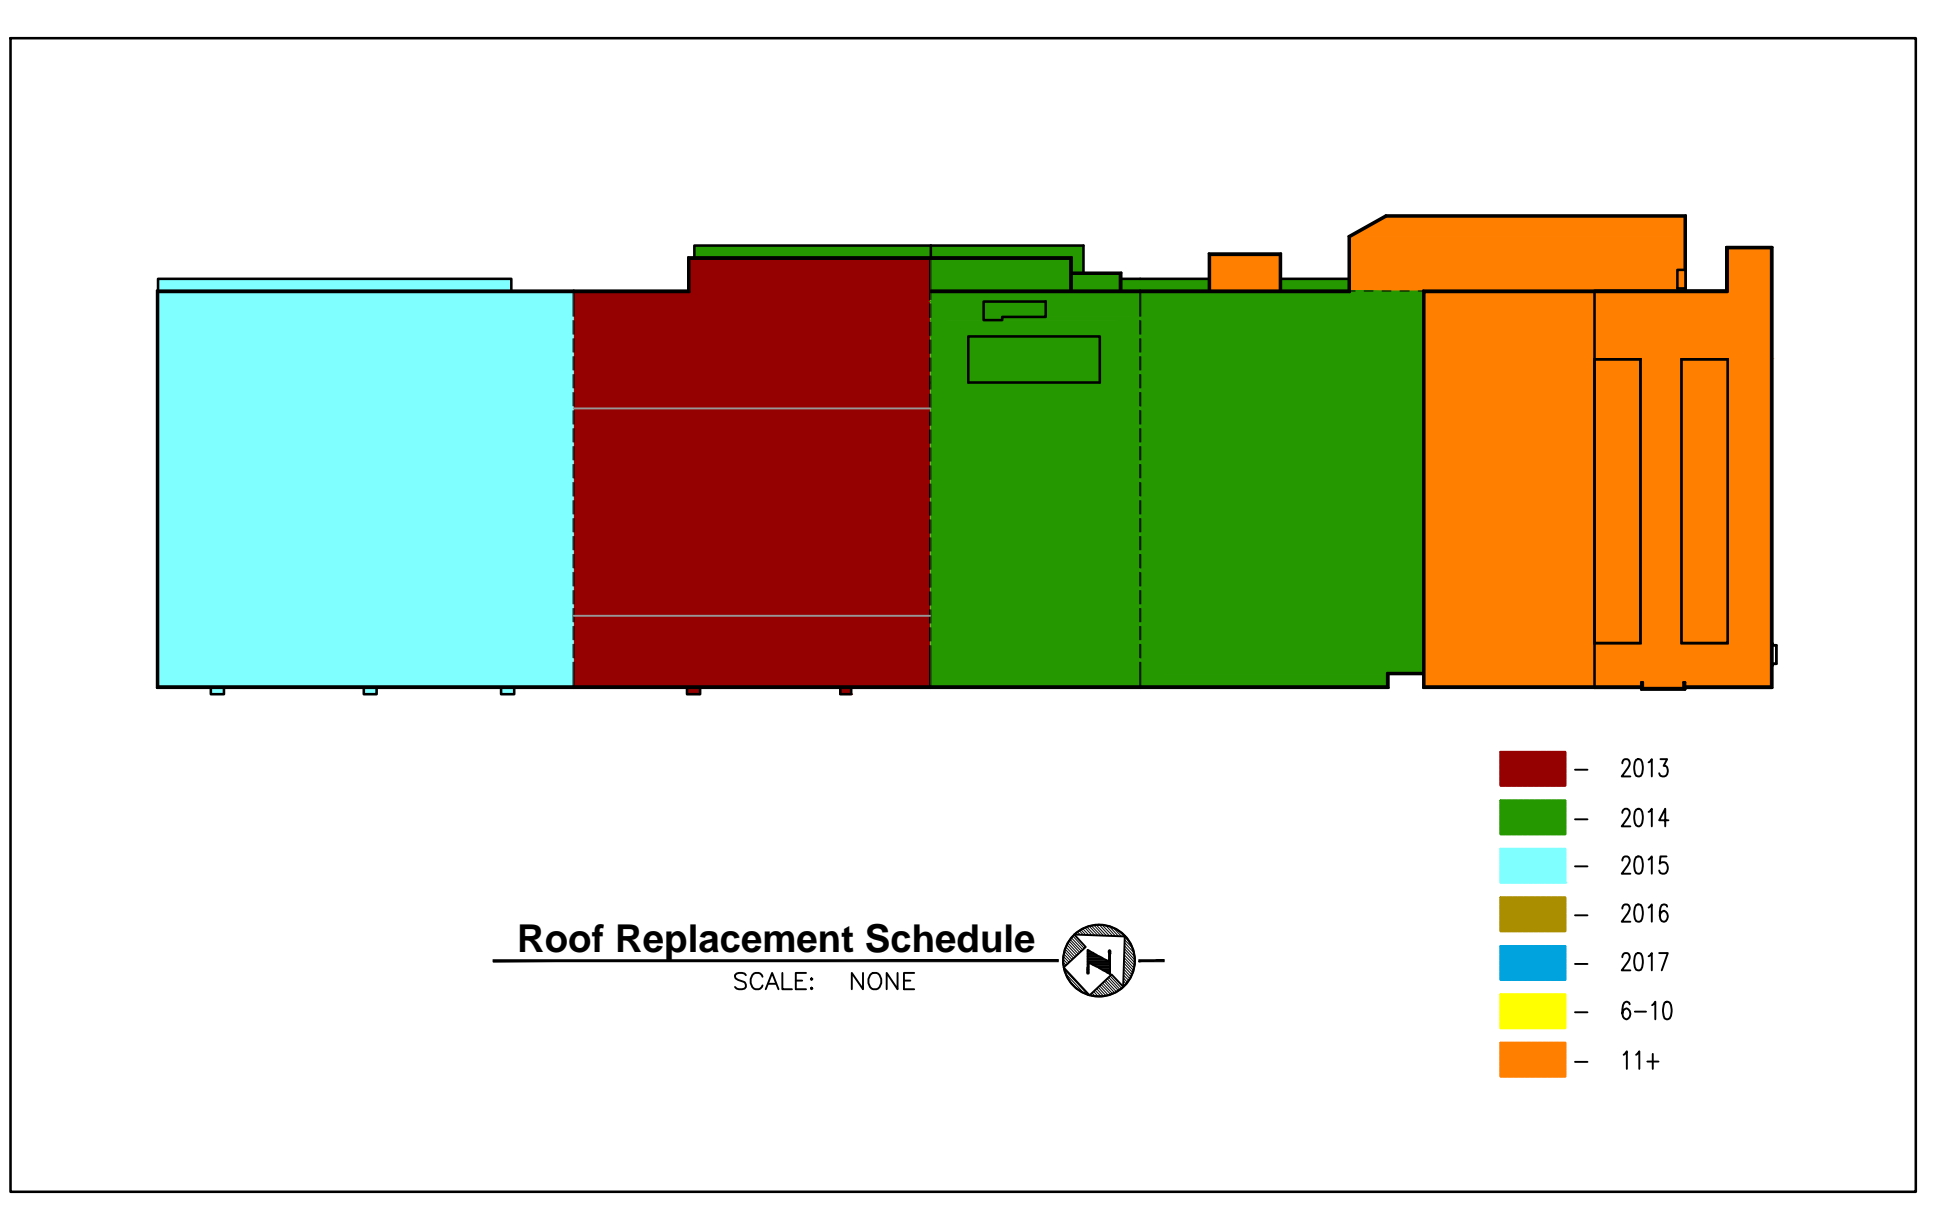

SYMBOL LEGEND

PARAPET WALL	METAL ROOF
METAL EDGE	SUPPORT LEGS
CONTROL JOINT	SKYLIGHT
EXPANSION JOINT	OBSCLETE HATCHWORK
RAISED PLATFORM/STRUCTURE	WALKWAY PROTECTION
GUTTER	NET INSULATION
ROOF LEVEL TIE-IN	BECK REPLACEMENT
SCUPPER	PREVIOUS REPAIR
PITCH PAN	SLOPE DIRECTION
PIPE PENETRATION	PONDING
FLANKED PENETRATION	PREVIOUS LEAK
ROOF DRAIN	ROOF SECTION
ROOF CURB	PHOTO LOCATION
ELEVATED UNIT/EQUIPMENT	ACTION CODE
ROOF HATCH	CORE SAMPLE
SKYLITE DSH	
SLEEPER	
LASTER	
DOOR	
STAIRS/PLATFORM	

ACTION CODE LEGEND

2	FIELD MEMBRANE
2.01	REPAIR DAMAGED FIELD MEMBRANE
3	PERIMETER FLASHINGS
3.02	REPAIR PERIMETER FLASHING SEAM VOID
4	PENETRATION FLASHINGS
4.01	REPAIR DAMAGED CURB FLASHING
4.02	REPAIR DAMAGED PIPE FLASHING
4.04	REPLACE / INSTALL PIPE FLASHING
5	ROOF RELATED SHEET METAL
5.08	ATTACH EXISTING SHEET METAL COMPONENT
6	DRAINAGE
6.01	REMOVE DEBRIS FROM DRAINAGE DEVICE
7	MISCELLANEOUS AND ADJACENT CONDITIONS
7.01	REMOVE DEBRIS FROM ROOF
7.11	SEAL WALL JOINT
7.13	SEAL MASONRY CORING JOINT
7.25	REPLACE / INSTALL WALKWAY
7.37	REPLACE / INSTALL MEMBRANE PROTECTION LAYER
7.39	REPLACE DAMAGED/RESTORED TILE/SLOTT

* TYPICAL = TYPICAL TO ALL RELATED COMPONENTS/PERIMETERS ON ROOF SECTION

DATE	
PROJECT	
CLIENT	
DESIGNER	
CHECKER	
SCALE	
DRAWN BY	
PROJECT NO.	
DRAWING NO.	
DATE	

Benchmark INC
 CEDAR RAPIDS, IA • WAUKESHA, WI
 Phone: 319.383.9100
 www.benchmarkinc.com

CLIENT PROJECT NUMBER: _____
 SHEET NUMBER: _____

ORIGINAL SHEET SIZE: 42 x 30